


ZONE OF BOUNDARY ADJUSTMENT STREET VERGE HANDED OVER TO COUNCIL AREA HANDED OVER IS APPROXIMATELY 509m²

30 METRES SETBACK OFF RURAL ROAD

40 METRES WATERCOURSE OFFSET

SURVEY PRODUCED BY
 Barry Hunt Associates
 P.O. BOX 4144, BAY VILLAGE, 2261
 PHONE (02) 43539644 FAX (02) 43533855
 Email ~ tuggerah@cci.net.au

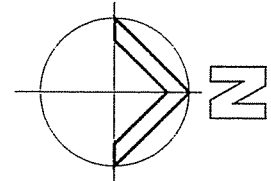

Rev No	Revision Description	Date
C/GJB	REVIEW MODIFICATION FOR DEVELOPMENT APPLICATION	14/02/08
B/GJB	ISSUED FOR DEVELOPMENT APPLICATION	3/02/08
A/GJB	PRELIMINARY ISSUE FOR DISCUSSION	10/01/08

Figured dimensions shall be used in preference to scaling of drawings. Builder to check and verify all levels, dates and dimensions on the job. Contingency information shall be brought to the Architects notice before proceeding with any work.

All materials and workmanship to be in strict accordance with current manufacturers printed instructions, local regulations and SAA Codes. COPYRIGHT: DUTALLIS ARCHITECTS PTY LTD

Drawings subject to copyright and may not be reproduced in any form without the written permission of the Architect.

DUTALLIS ARCHITECTS
 RESIDENTIAL COMMERCIAL INDUSTRIAL

DUTALLIS ARCHITECTS PTY. LIMITED
 PO BOX 1209 7 LUCKYER STREET
 GOULBURN NSW 2580 P: (02) 4822 1300
 F: (02) 4822 8505


THE AUSTRALIAN CHURCH AND GOSPEL HALLS ASSISTANCE FUND

7 LUCKYER STREET
 P.O. Box 1286
 GOULBURN NSW 2580

Phone: (02) 4822 7877
 Fax: (02) 4822 8505


9 ROW MEETING HALL		PROPOSED SITE AND FLOOR PLAN	
GOSFORD CITY GOSPEL TRUST	Drawn GJB	Checked GDA	Checked DGC
LOT 3 McDONALDS ROAD LISAROW NSW 2250	Scale SAS	Drawing Number 4698-SITE 3	Rev No C
		Date 12/07	

SITE PLAN
 SCALE 1:500

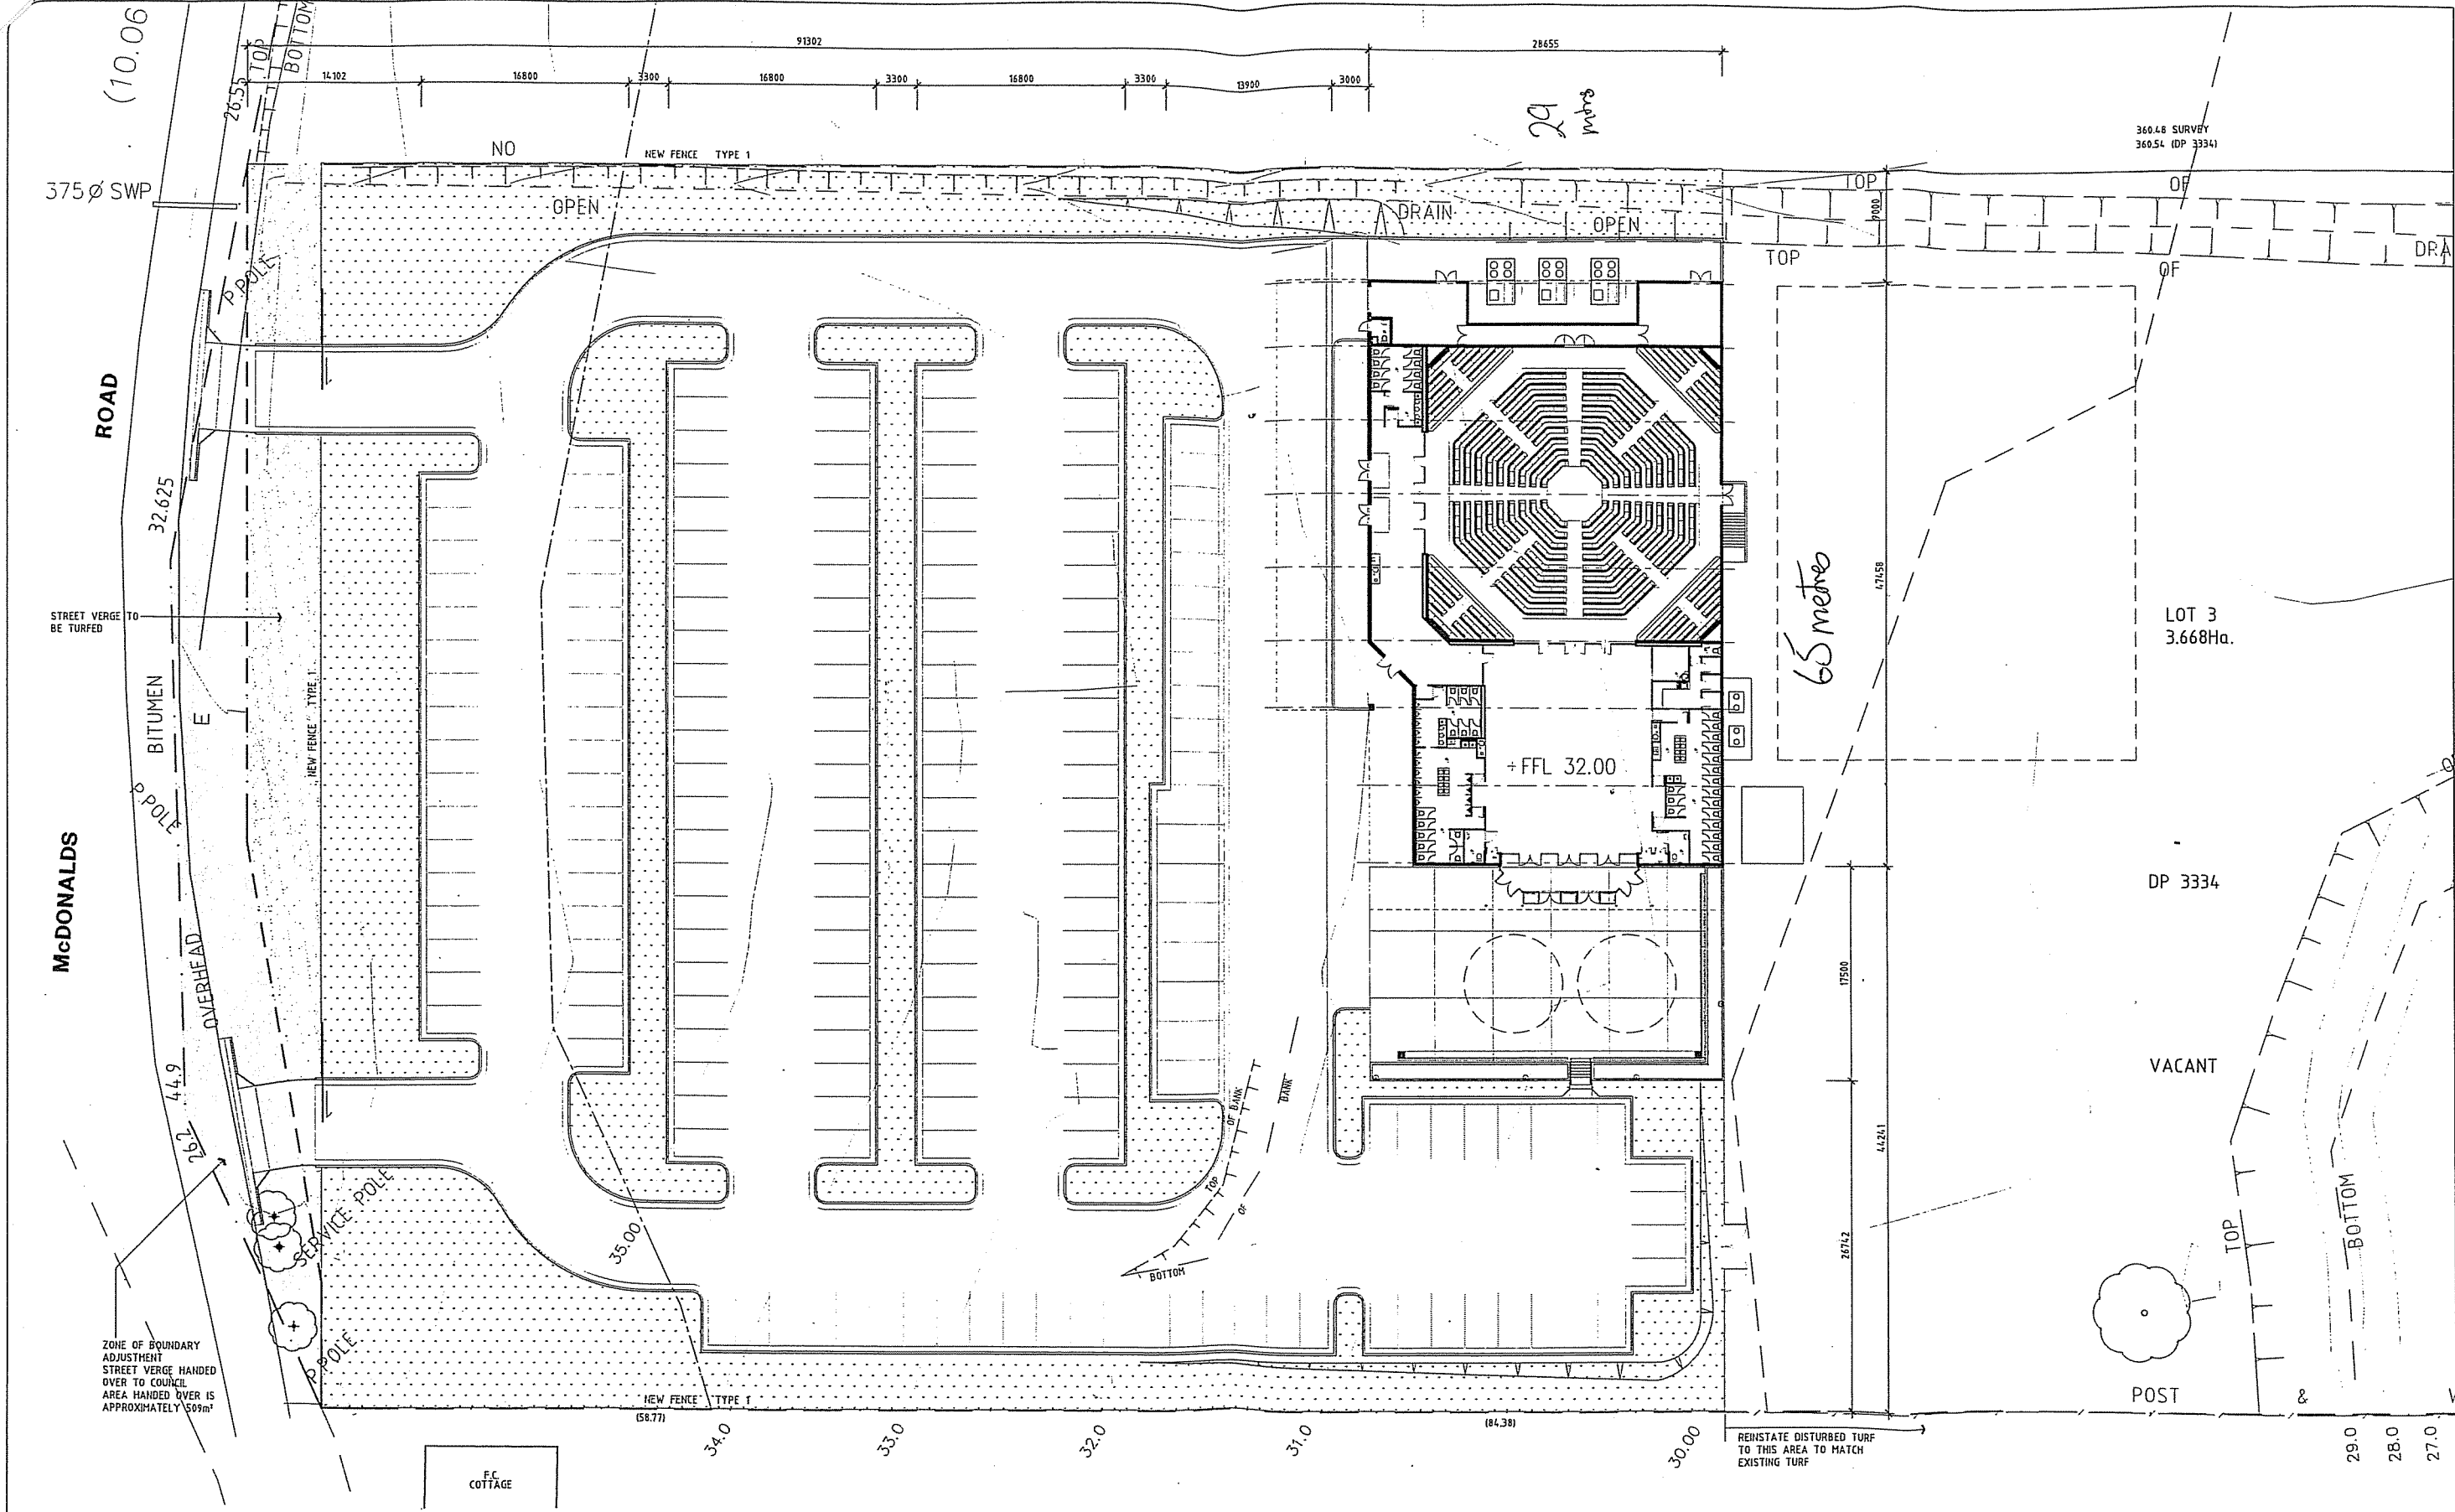

ZONE OF BOUNDARY ADJUSTMENT STREET VERGE HANDED OVER TO COUNCIL AREA HANDED OVER IS APPROXIMATELY 509m²

SURVEY PRODUCED BY
 Barry Hunt Associates
 P.O. BOX 4144, BAY VILLAGE, 2261
 PHONE (02) 43539644 FAX (02) 43533855
 Email ~ tuggerah@ccinc.net.au

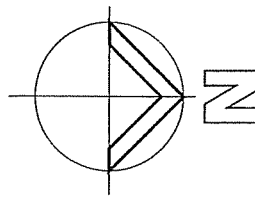


Rev No	Drawn	Revision Description	Date
B/GJB		ISSUED FOR DEVELOPMENT APPLICATION	8/02/08
A/GJB		PRELIMINARY ISSUE FOR DISCUSSION	10/01/08

Figured dimensions shall be used in preference to scaling of drawings
 Builder to check and verify all levels, datum and dimensions on the job
 Conflicting information shall be brought to the Architects notice before proceeding with any work
 All materials and workmanship to be in strict accordance with current manufacturers printed instructions, test reports and SAA Codes
 COPYRIGHT: DUTAILLIS ARCHITECTS PTY LTD
 Drawings subject to copyright and may not be reproduced in any form without the written permission of the Architects
DUTAILLIS ARCHITECTS
 RESIDENTIAL COMMERCIAL INDUSTRIAL
 DUTAILLIS ARCHITECTS PTY. LIMITED
 11/02/4521 857A
 98 GULFROAD STREET
 GOULBURN NSW 2580
 PHONE: (02) 4822 7877
 FAX: (02) 4822 8505


THE AUSTRALIAN CHURCH AND GOSPEL HALLS ASSISTANCE FUND
 7 LOCKYER STREET
 P.O. Box 1286
 GOULBURN NSW 2580
 Phone: (02) 4822 7877
 Fax: (02) 4822 8505

9 ROW MEETING HALL		PROPOSED SITE SET-OUT AND LANDSCAPING PLAN			
GOSFORD CITY GOSPEL TRUST		Drawn	Checked GDA	Checked DOC	Date
LOT 3 McDONALDS ROAD LISAROW NSW 2250		GJB			12/07
Scale	Drawing Number	Rev No			
SAS	4698-SITE 4	A			

SITE PLAN
 SCALE 1:250

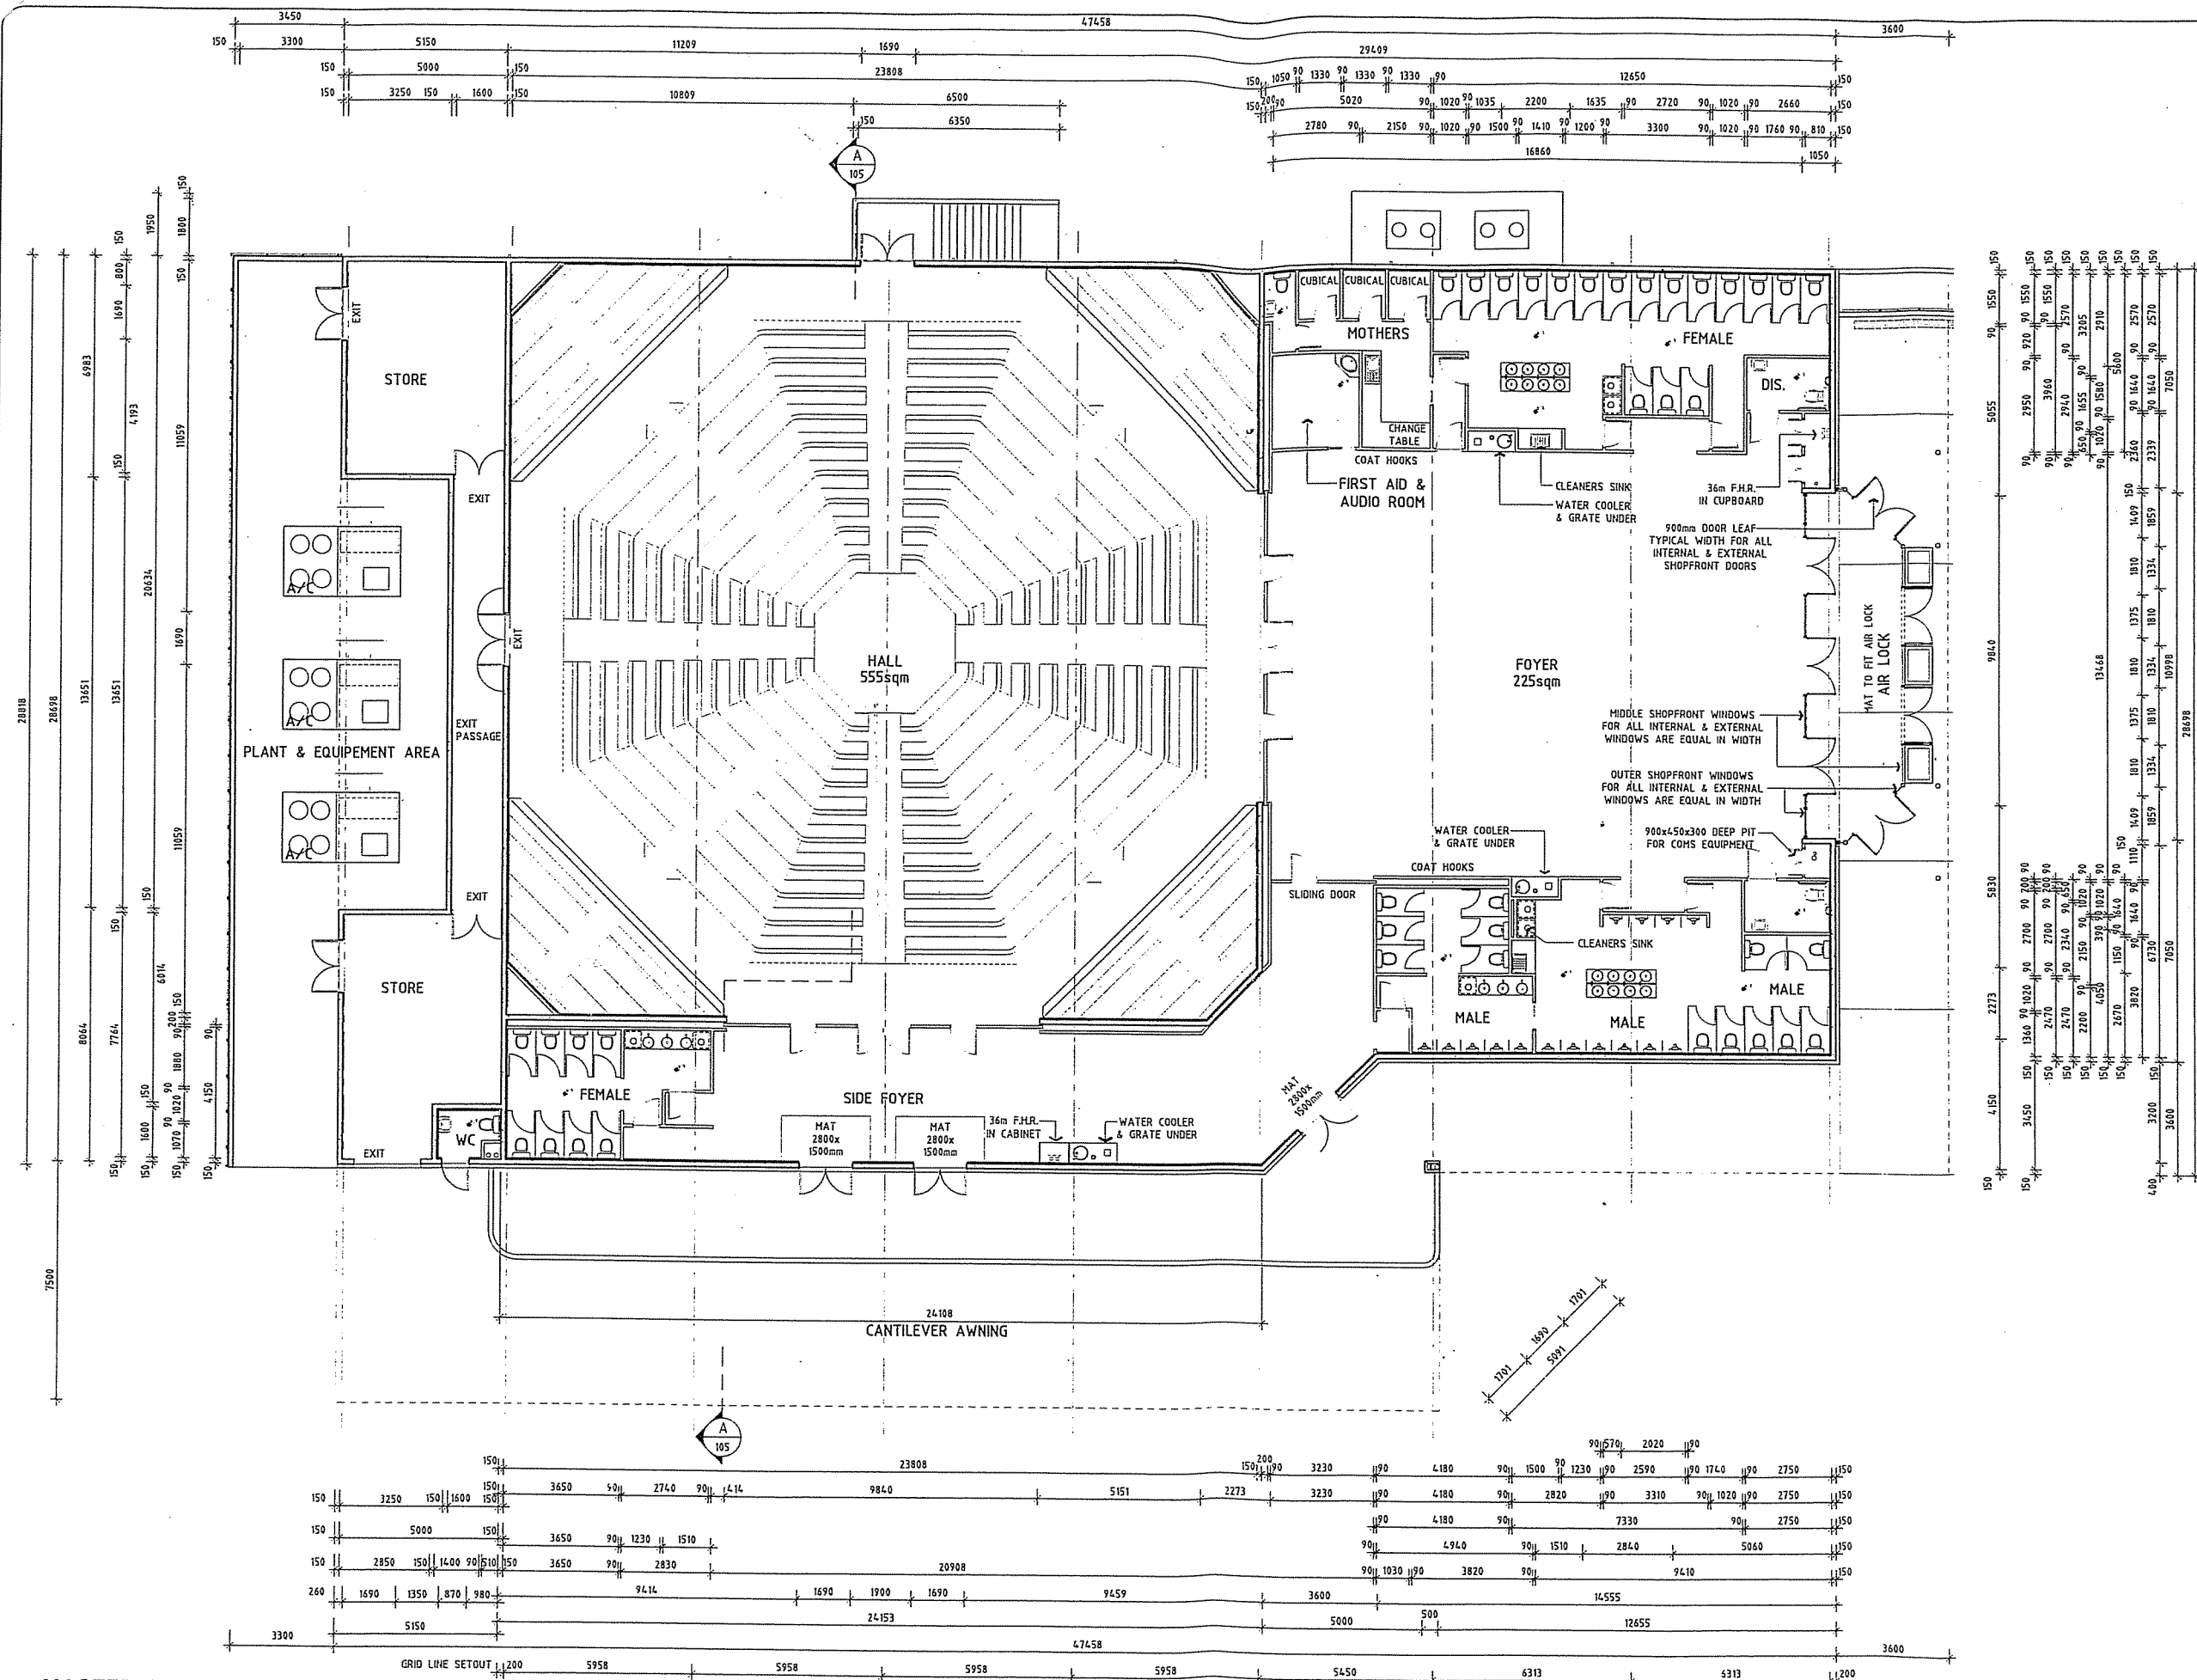

MASTER SCHEME FLOOR PLAN
 SCALE 1:100
 150mm THICK WALLS TO BE AFS150 STRUCTURAL WALLS
 BY ARCHITECTURAL FRAMING SYSTEMS
 90mm WALLS TO BE 90mm STEEL STUDS AT 450mm CENTRES

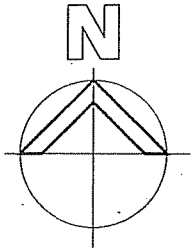

TO AREAS LABELED CT, LAY SELECTED NON SLIP CERAMIC TILES ON MORTAR BED GRADED TO GIVE FALLS TO FW'S AS SHOWN.

PROVIDE TERMITE CONTROL TO ALL AREAS AS REQUIRED BY PART B OF THE BCA, AS-3660.1 AND AS-3660.2.

SUPPLY AND INSTALL ALL NECESSARY FITTINGS AND FIXTURES IN STRICT ACCORDANCE WITH MANUFACTURERS CURRENT PRINTED INSTRUCTIONS.

ALL DIMENSIONS SUBJECT TO SITE SURVEY.

SURVEYOR TO ESTABLISH BOUNDARY AND SET OUT BUILDING. ALL DIMENSIONS SUBJECT TO SITE SURVEY.

A/GJB	ISSUED FOR DEVELOPMENT APPLICATION	8/02/08
Rev No	Revision Description	Date
1	Drawn	

THE AUSTRALIAN CHURCH AND GOSPEL HALLS ASSISTANCE FUND

7 LOCKYER STREET Phone: (02) 4822 7877
 P.O. Box 1286 Fax: (02) 4822 8595
 GOULBURN NSW 2580

Figures dimensions shall be used in preference to scaling of drawings
 Builder to check and verify all levels datum and dimensions on the job
 Conflicting information shall be brought to the Architects notice before proceeding with any work

All materials and workmanship to be in strict accordance with current manufacturers printed instructions local regulations and SAA Codes
 COPYRIGHT DUTAILLIS ARCHITECTS P/R LTD

Drawings subject to copyright and may not be reproduced in any form without the written permission of the Architect

DUTAILLIS ARCHITECTS
 RESIDENTIAL COMMERCIAL INDUSTRIAL

DUTAILLIS ARCHITECTS PTY. LIMITED
 PO BOX 12308
 90 CLIFTON STREET
 GOULBURN NSW 2580
 PHONE: (02) 4822 8278
 FAX: (02) 4822 8308
 APM: 22 124 024 967
 NSW ARCHITECTS REGISTRATION BOARD REG. NO. 4027



9 ROW MEETING HALL

PROPOSED FLOOR PLAN


GOSFORD CITY GOSPEL TRUST

LOT 3 McDONALDS ROAD
LISAROW NSW 2250


Drawn	Checked	Date
AMR		12/07
Scale	Drawing Number	Rev No
SAS	4698-101	A

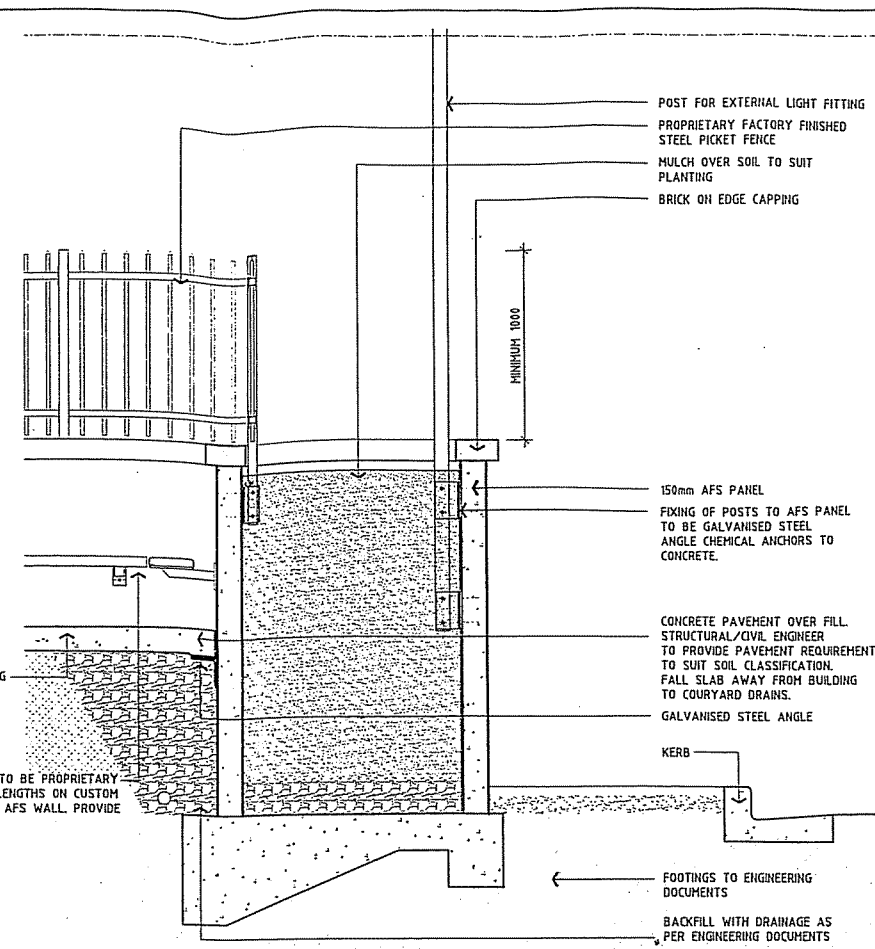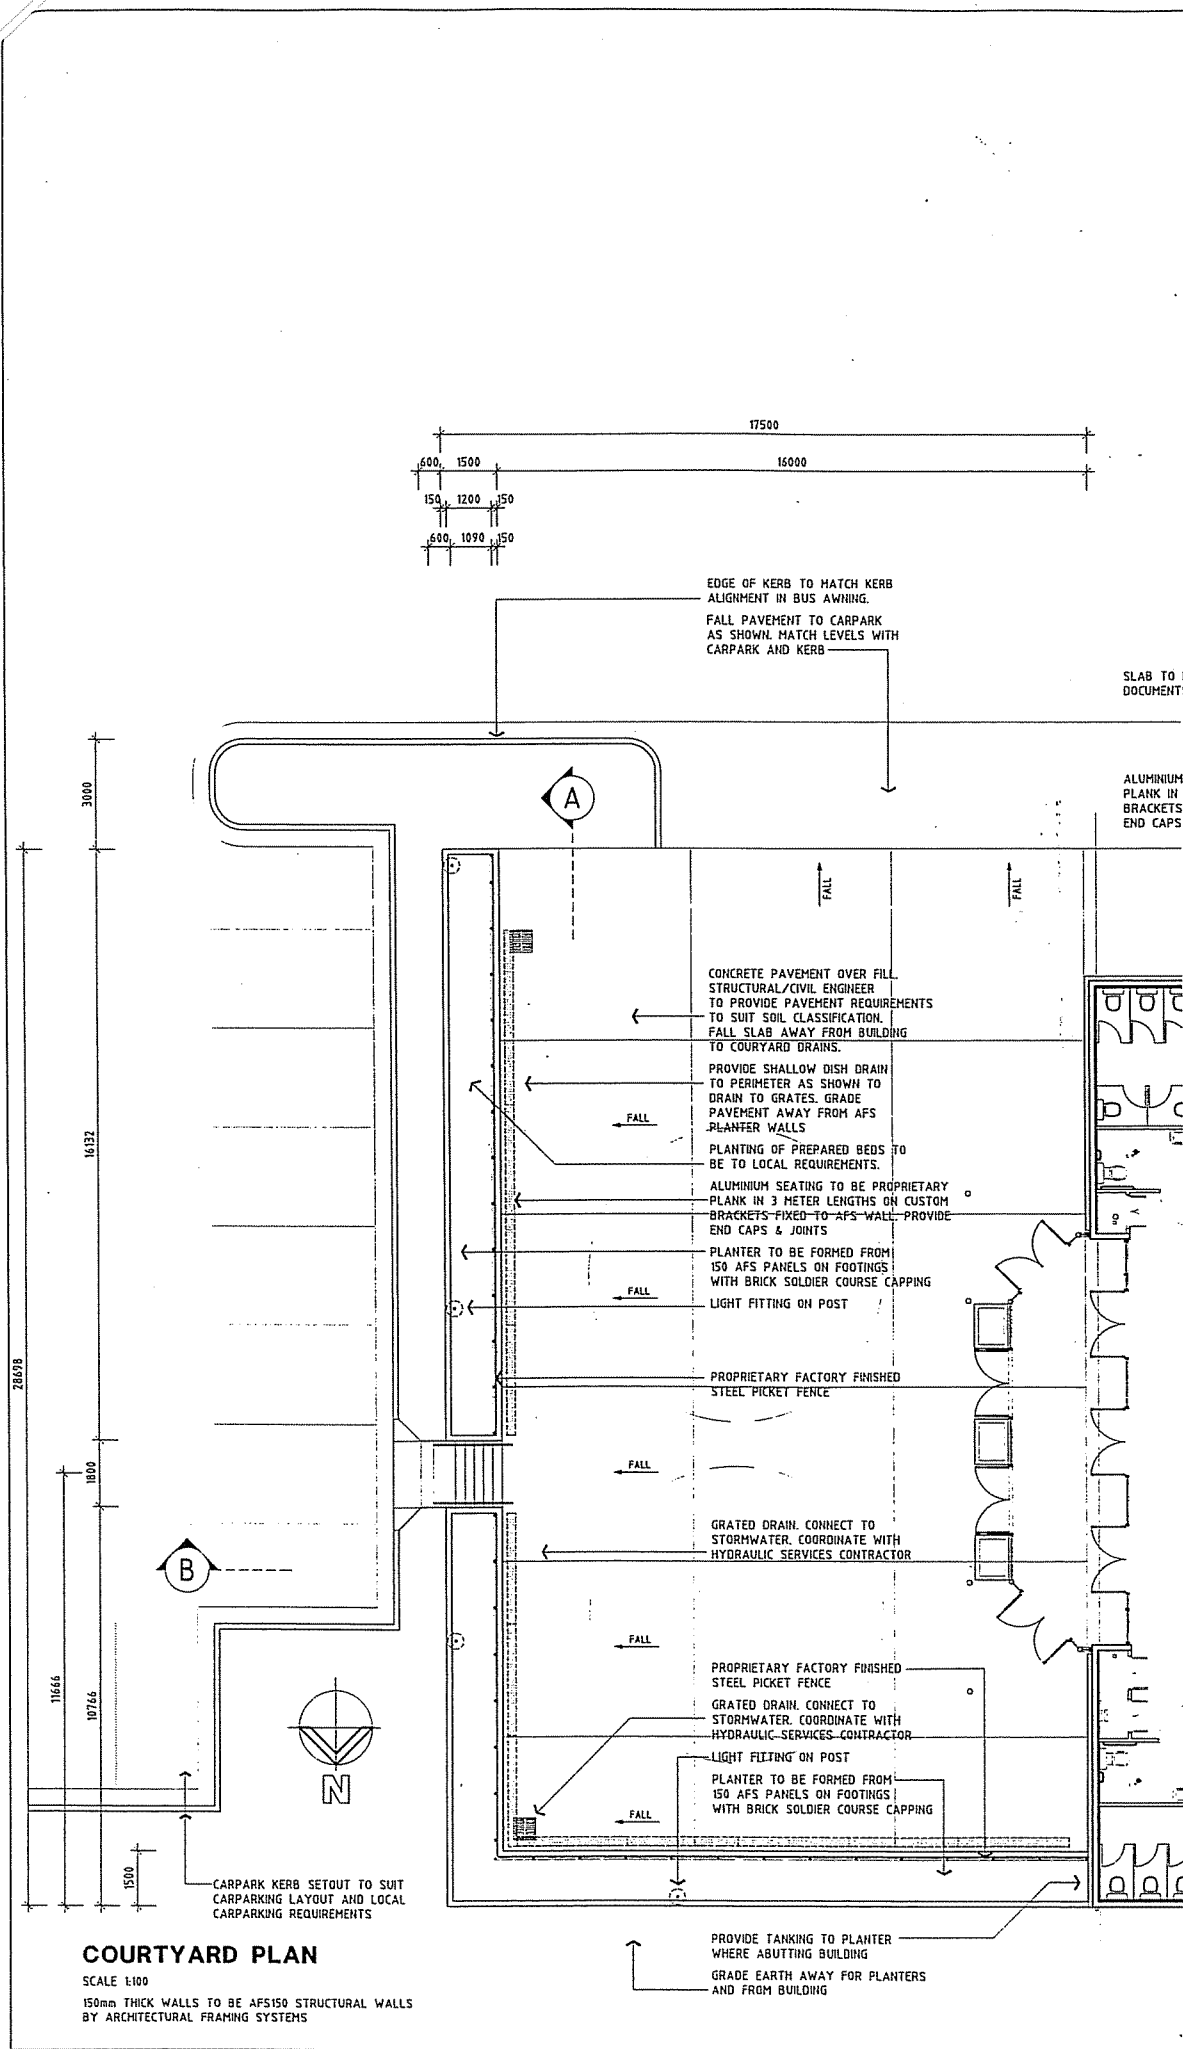


COURTYARD SECTION - TYPICAL PLANTER
SCALE 1:20

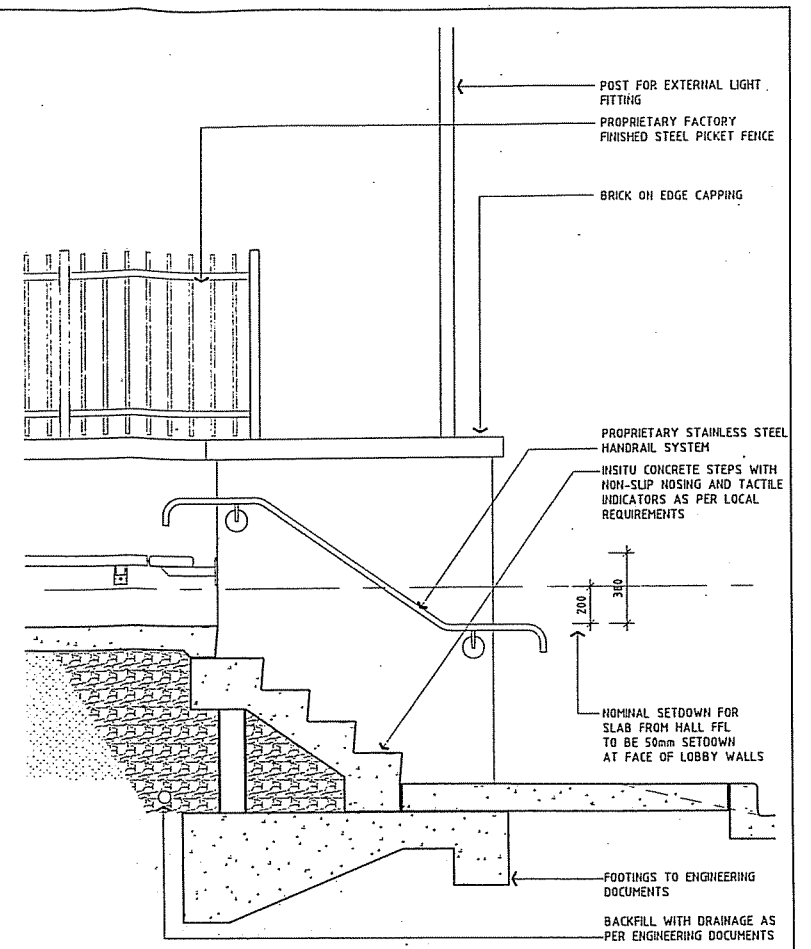


COURTYARD SECTION - TYPICAL STAIR
SCALE 1:20

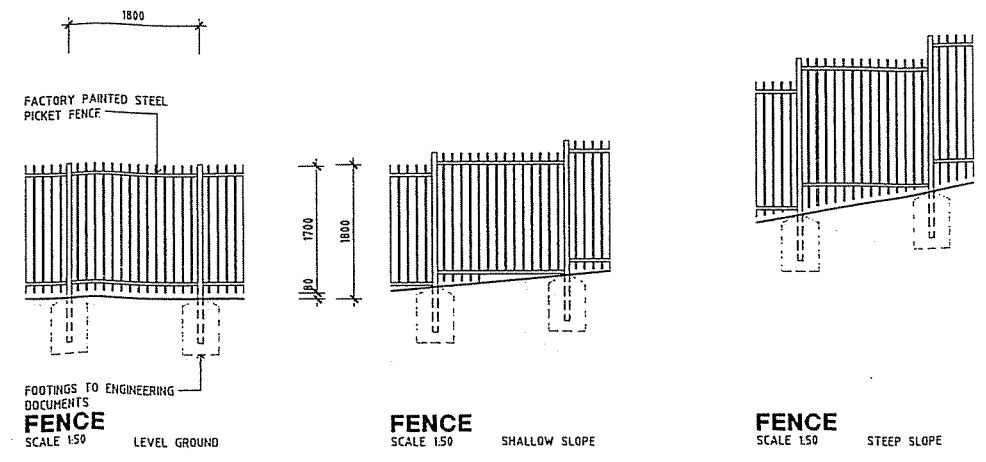

A/GJB	ISSUED FOR DEVELOPMENT APPLICATION	8/02/08
Rev No	Revision Description	Date
Drawn		
THE AUSTRALIAN CHURCH AND GOSPEL HALLS ASSISTANCE FUND		
7 LOCKYER STREET P.O. Box 1286 GOULBURN NSW 2580		Phone: (02) 4822 7877 Fax: (02) 4822 8505
Figured dimensions shall be used in preference to scaling of drawings Builder to check and verify all levels, actual and dimensions on the job Conflicting information shall be brought to the Architects notice before proceeding with any work All materials and workmanship to be in strict accordance with current manufacturers printed instructions, local regulations and SAA Codes COPYRIGHT DUTAILLIS ARCHITECTS PTY LTD Drawings subject to copyright and may not be reproduced in any form without the written permission of the Architect		
DUTAILLIS ARCHITECTS RESIDENTIAL COMMERCIAL INDUSTRIAL		
DUTAILLIS ARCHITECTS PTY LIMITED PO BOX 32020 OR CLIFFORD STREET GOULBURN NSW 2580 NEW ARCHITECTS REGISTRATION BOARD REG. NO. 4027		
9 ROW MEETING HALL		
COURTYARD PLAN AND DETAILS AND FENCE DETAILS		
GOSFORD CITY GOSPEL TRUST		
LOT 3 McDONALDS ROAD LISAROW NSW 2250		
Drawn	Checked	Date
AMR		12/07
Scale	Drawing Number	Rev No
S.A.S	4698-115	A

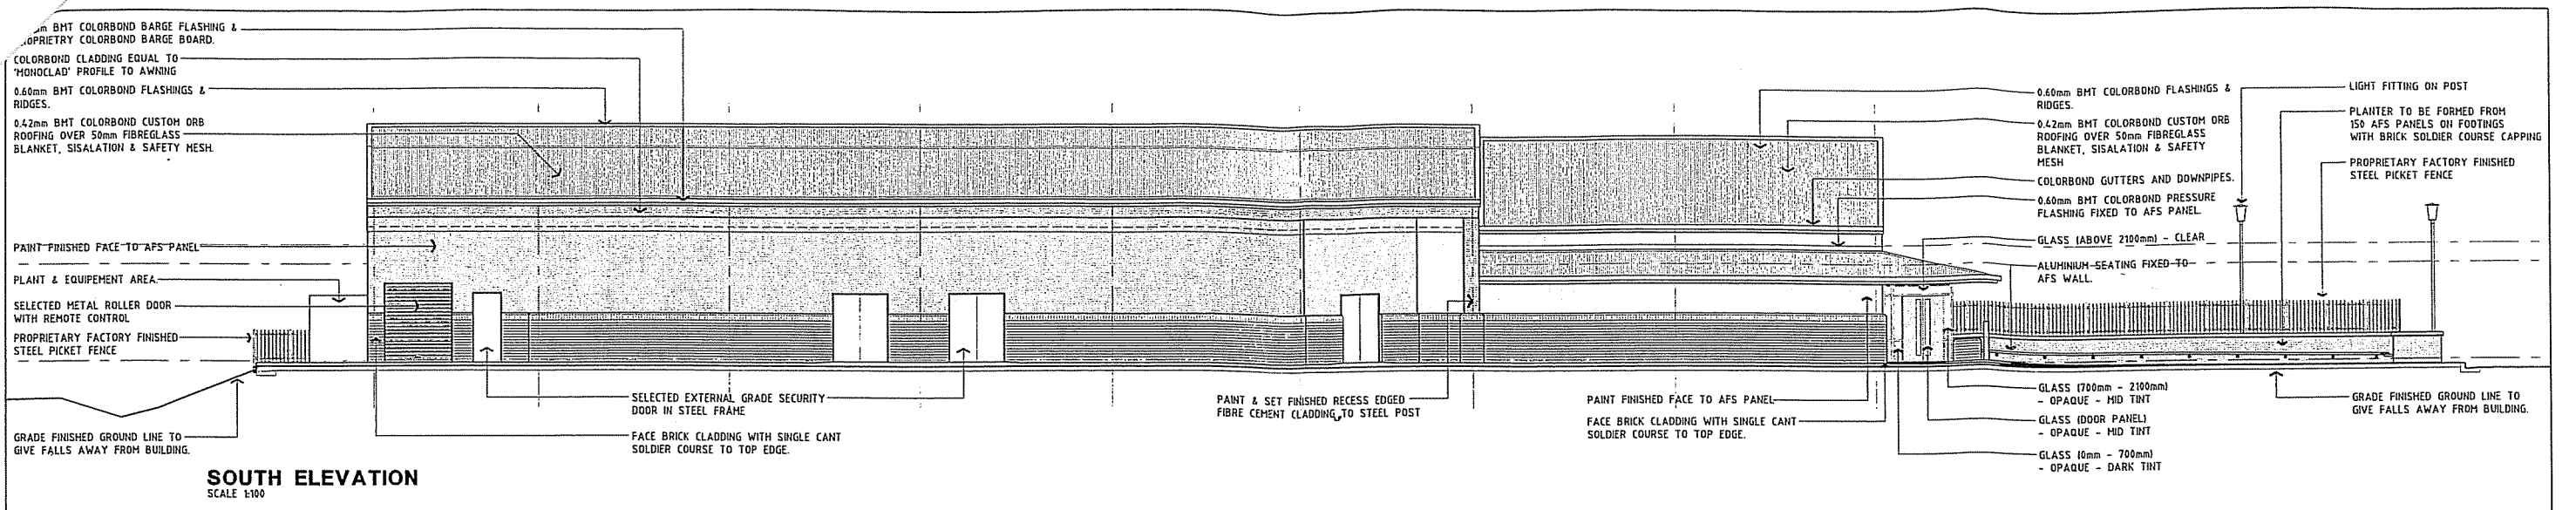

SOUTH ELEVATION
SCALE 1:100

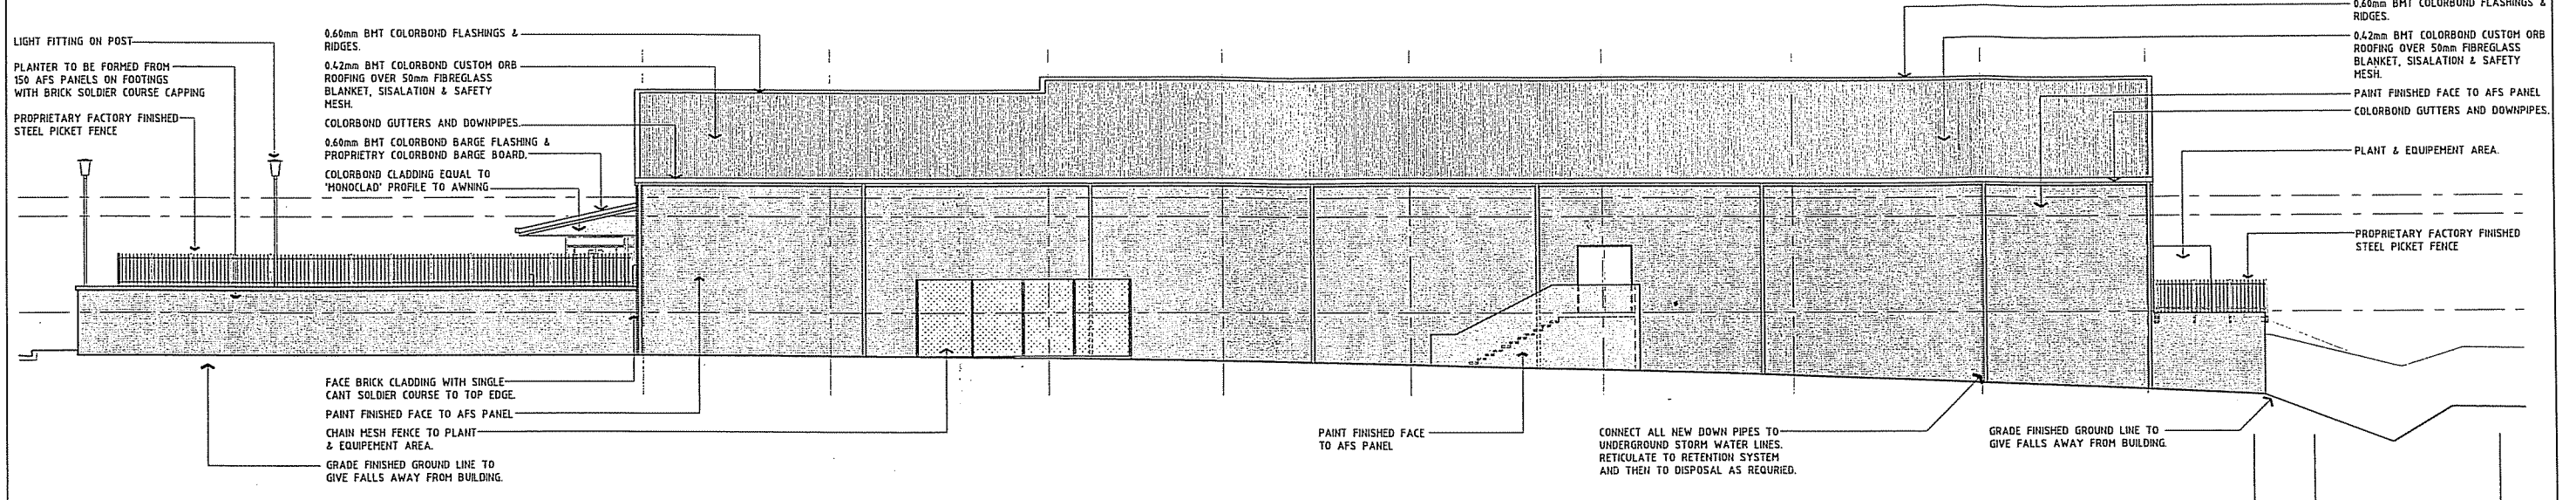

NORTH ELEVATION
SCALE 1:100

A/GJB	ISSUED FOR DEVELOPMENT APPLICATION	8/02/08
Rev No	Revision Description	Date
Drawn		

THE AUSTRALIAN CHURCH AND GOSPEL HALLS ASSISTANCE FUND

7 LOCKYER STREET Phone: (02) 4822 7877
P.O. Box 1286 Fax: (02) 4822 8505
GOULBURN NSW 2580

Figured dimensions shall be used in preference to scaling of drawings.
Builder to check and verify all levels, offsets and dimensions on the job.
Conflicting information shall be brought to the Architects notice before proceeding with any work.
All materials and workmanship to be in strict accordance with current manufacturers printed instructions, local regulations and SAA Codes.
COPYRIGHT DUTALLIS ARCHITECTS PTY LTD
Drawings subject to copyright and may not be reproduced in any form without the written permission of the Architect.

DUTALLIS ARCHITECTS
RESIDENTIAL COMMERCIAL INDUSTRIAL

DUTALLIS ARCHITECTS PTY LIMITED
PO BOX 1286
70 CLIFFORD STREET
GOULBURN NSW 2580
NEW ARCHITECTS REGISTRATION BOARD REG. NO. 4037


9 ROW MEETING HALL

PROPOSED ELEVATIONS


GOSFORD CITY GOSPEL TRUST

LOT 3 McDONALDS ROAD
LISAROW NSW 2250


Drawn	Checked	Date
AMR		12/07
Scale	Drawing Number	Rev No
SAS	4698-106	A

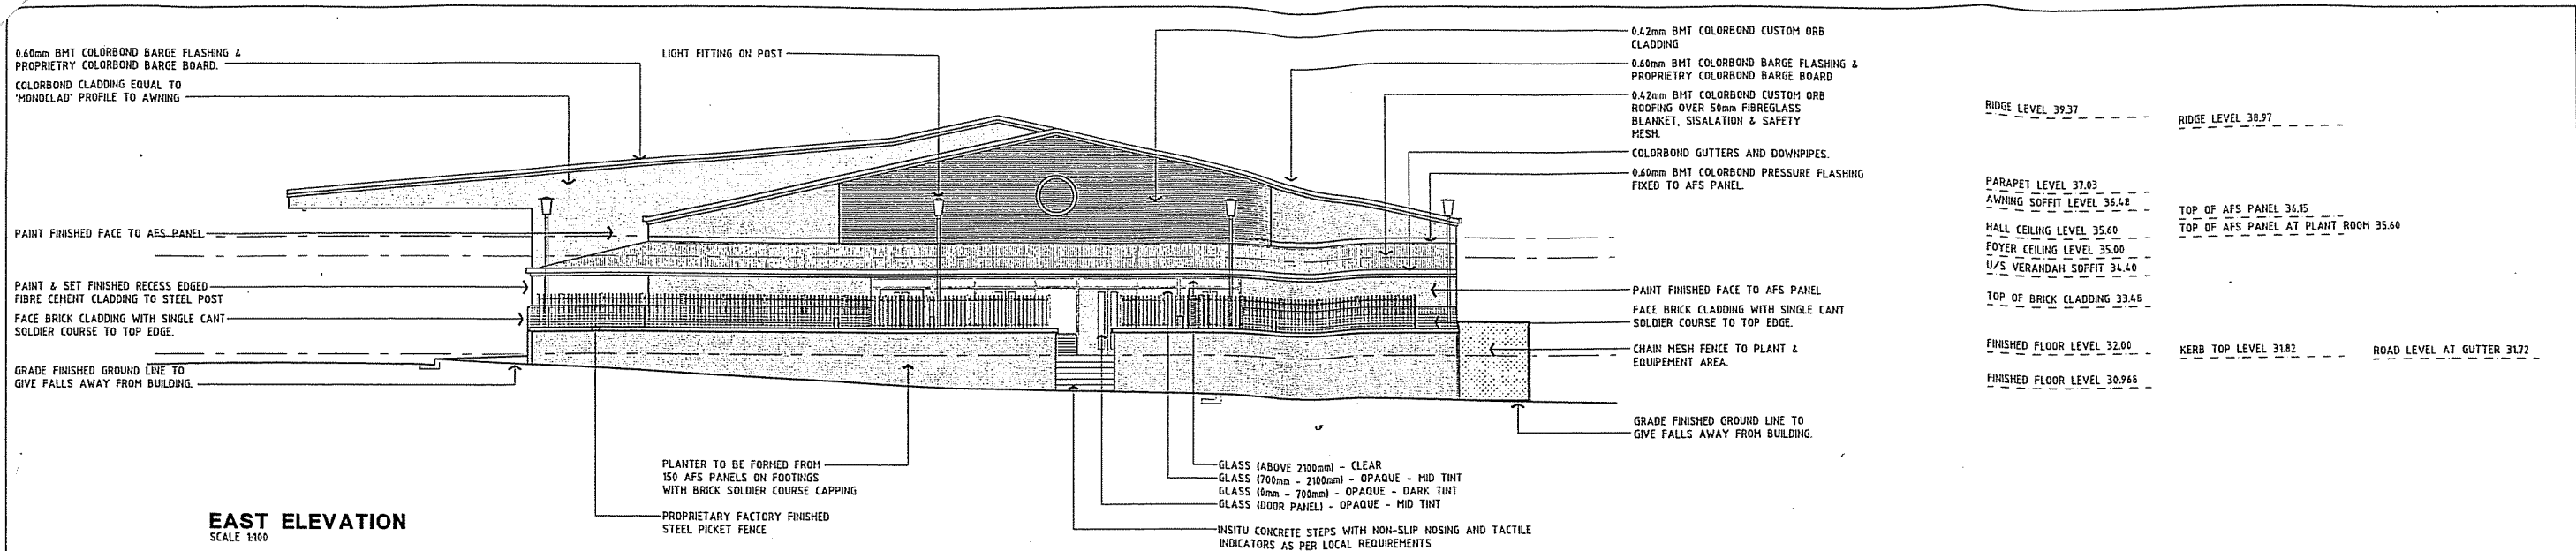

EAST ELEVATION
SCALE 1:100

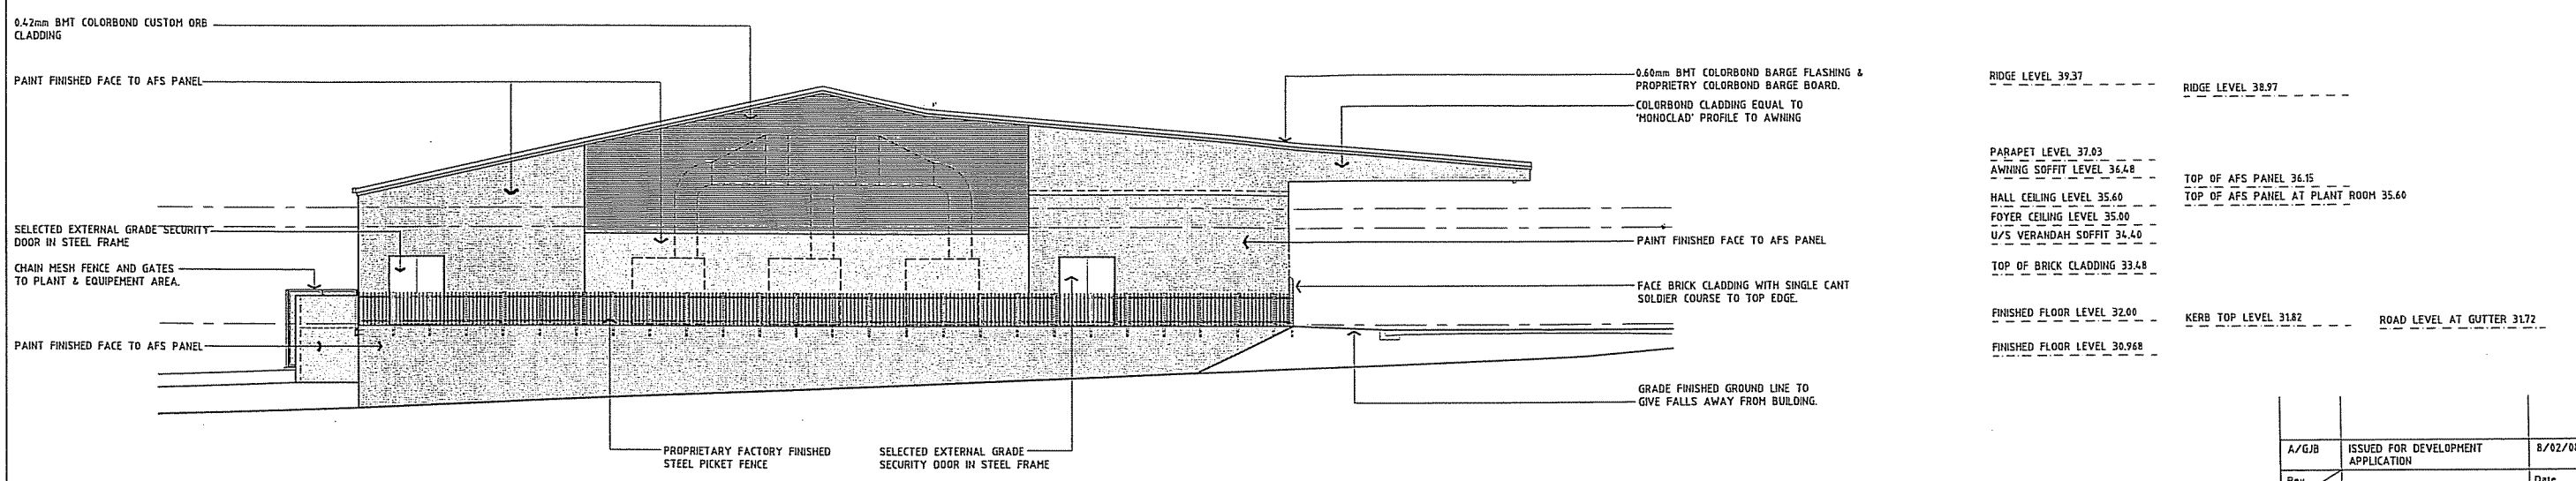

WEST ELEVATION
SCALE 1:100

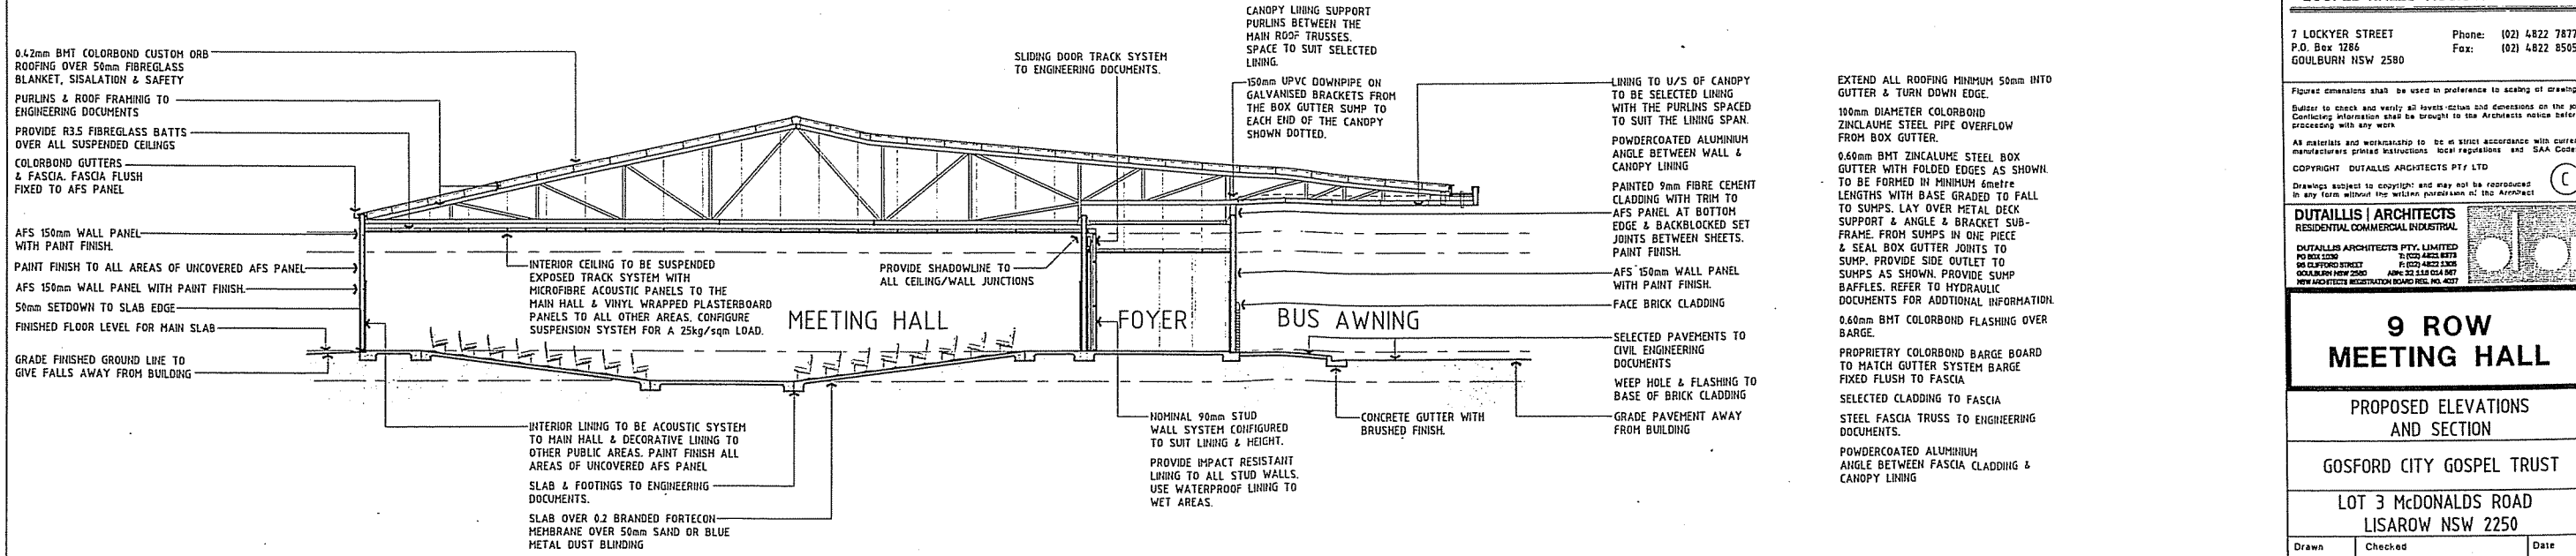

TYPICAL SECTION A-A
SCALE 1:100

A/GJB	ISSUED FOR DEVELOPMENT APPLICATION	8/02/08
Rev No	Revision Description	Date
Drawn		
THE AUSTRALIAN CHURCH AND GOSPEL HALLS ASSISTANCE FUND		
7 LOCKYER STREET P.O. Box 1286 GOULBURN NSW 2580		Phone: (02) 4822 7877 Fax: (02) 4822 8505
Figured dimensions shall be used in preference to scaling of drawings. Builder to check and verify all levels, details and dimensions on the job. Conflicting information shall be brought to the Architects notice before proceeding with any work.		
All materials and workmanship to be in strict accordance with current manufacturers printed instructions, local regulations and SAA Codes.		
COPYRIGHT DUTAILLIS ARCHITECTS PTY LTD		
DUTAILLIS ARCHITECTS RESIDENTIAL COMMERCIAL INDUSTRIAL		
DUTAILLIS ARCHITECTS PTY. LIMITED PO BOX 2330 88 CLIFFORD STREET GOULBURN NSW 2580		Ph: (02) 4822 8979 Ph: (02) 4822 5306 AHP 22 510 014 987 NSW ARCHITECTS REGISTRATION BOARD REG. NO. 4077
9 ROW MEETING HALL		
PROPOSED ELEVATIONS AND SECTION		
GOSFORD CITY GOSPEL TRUST		
LOT 3 McDONALDS ROAD LISAROW NSW 2250		
Drawn	Checked	Date
AMR		12/07
Scale	Drawing Number	Rev No
SAS	4698-105	A